


1

200-Ground Floor

1 : 100



URBAN CONCEPT
ARCHITECTS

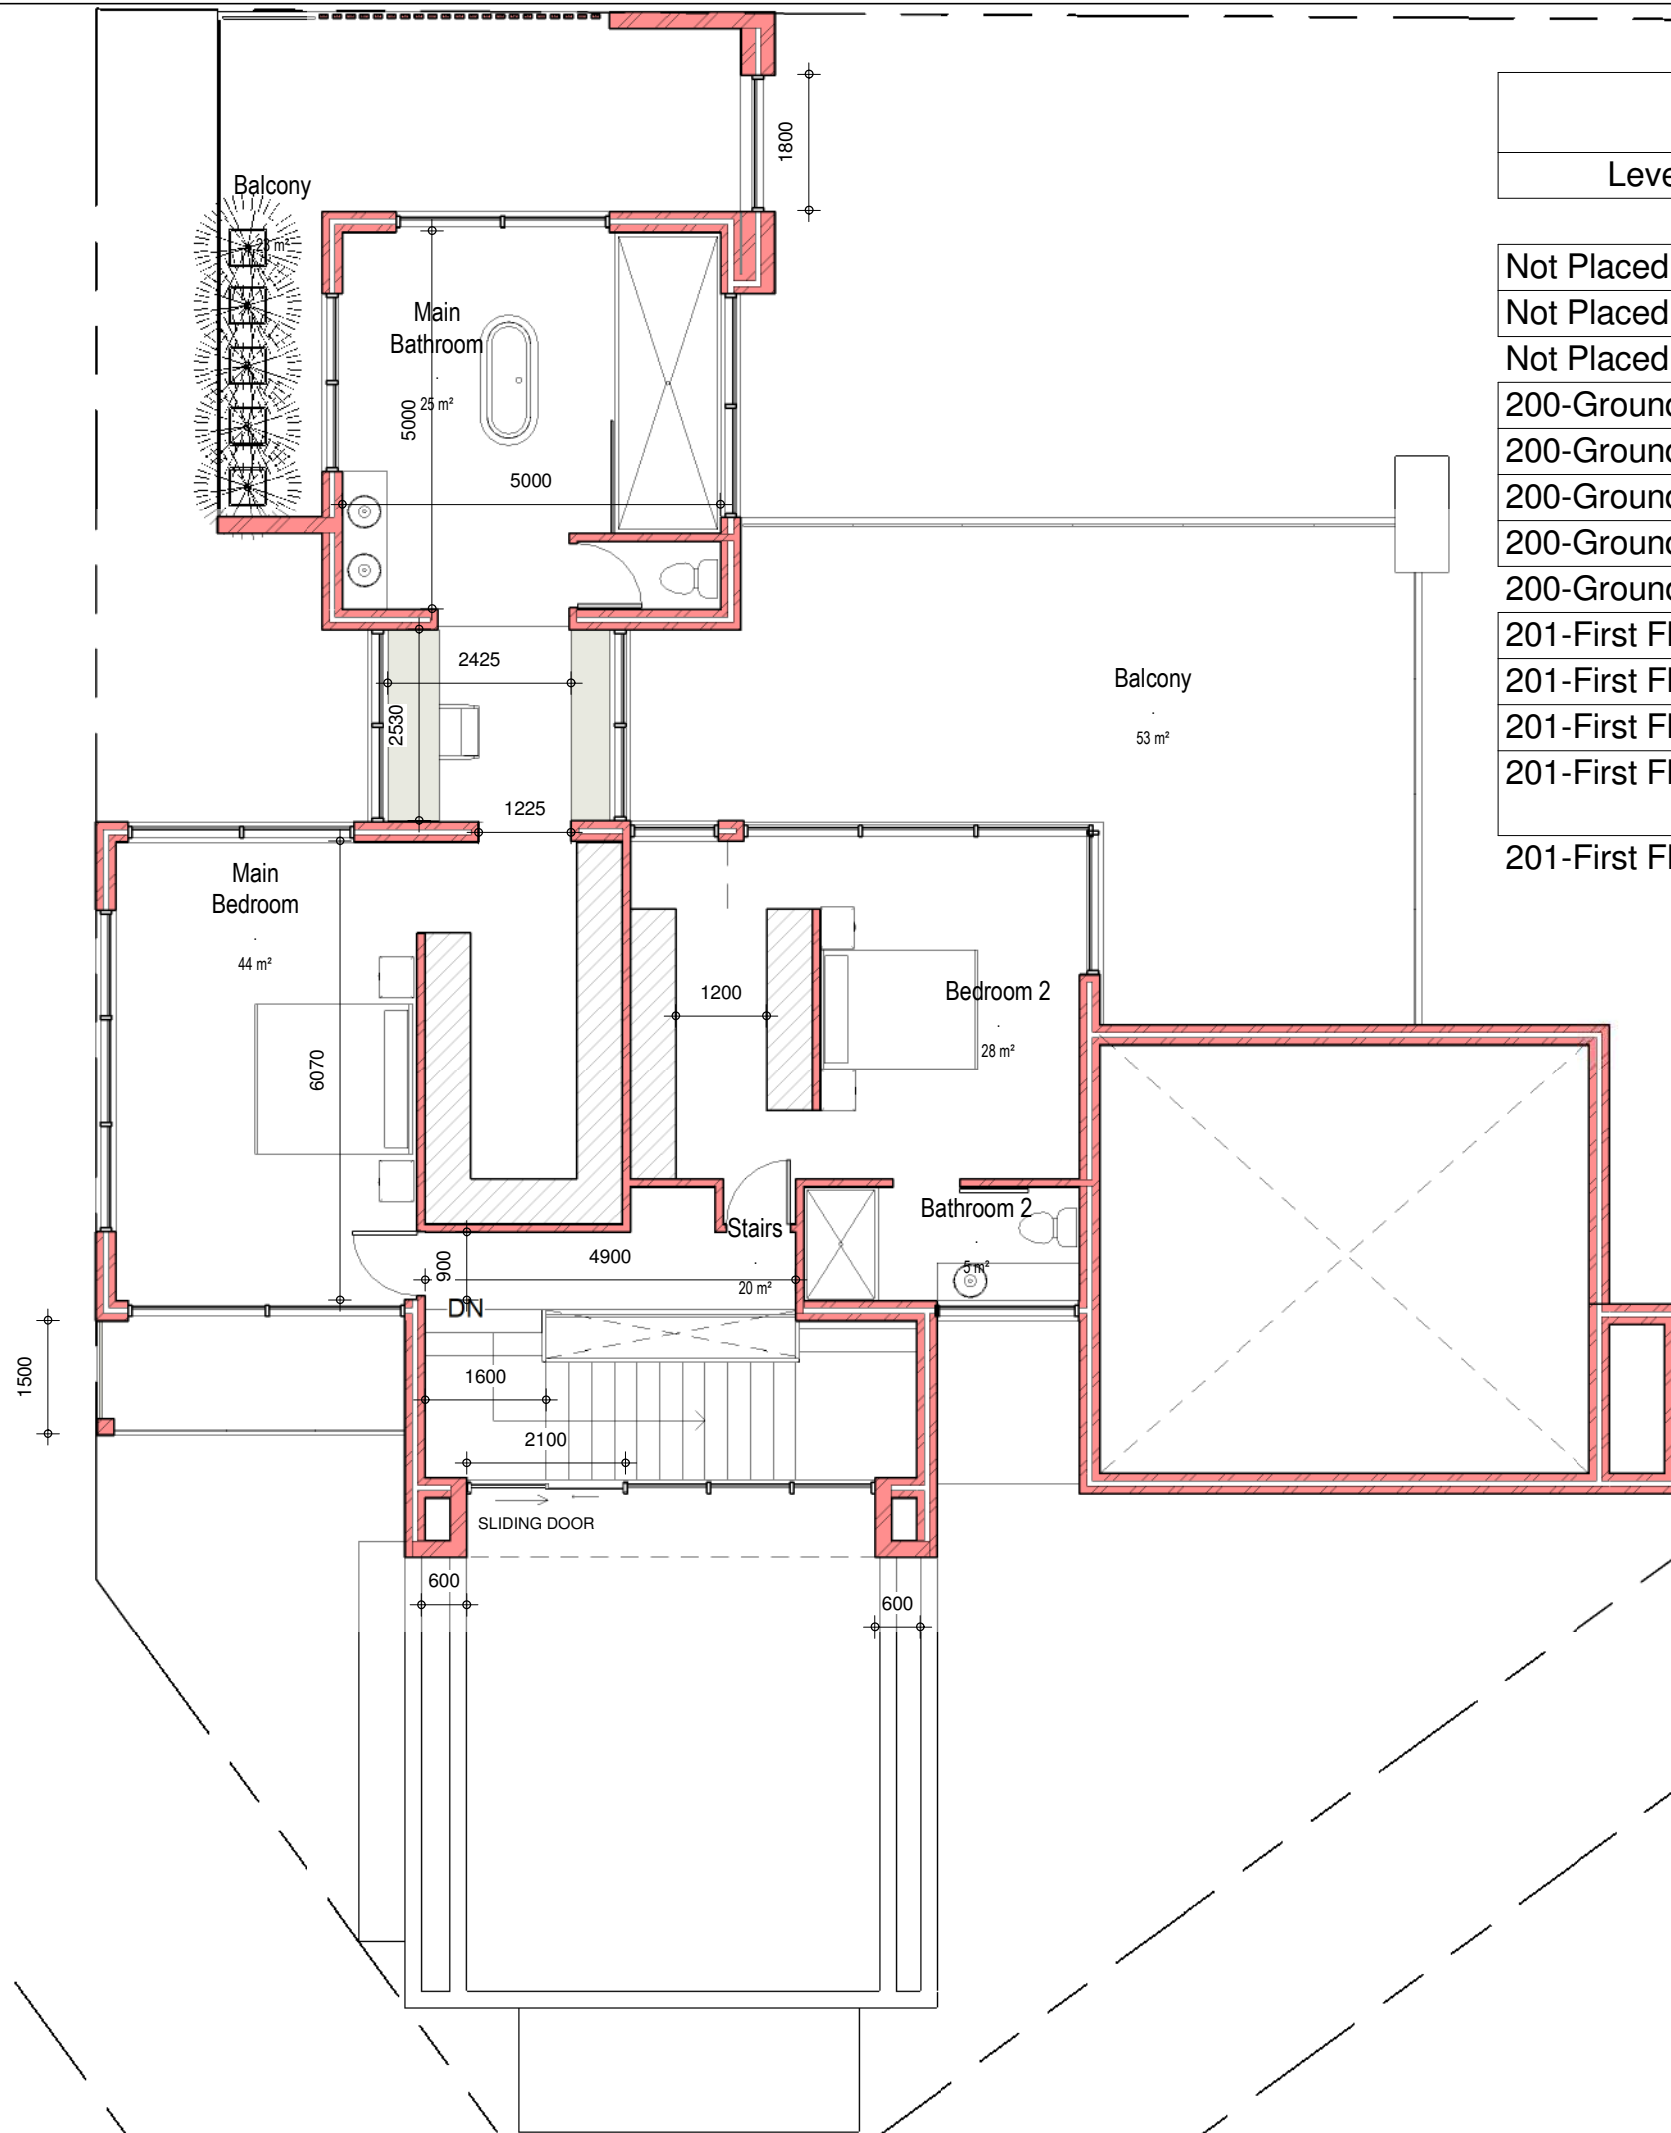

Area Schedule (Gross Building)		
Level	Name	Area
Not Placed	FIRST FLOOR BUILDING	Not Placed
Not Placed	HALF VOLUME LOUNGE	Not Placed
Not Placed: 2		0 m ²
200-Ground Floor	COVERED ENTRANCE	4 m ²
200-Ground Floor	COVERED ENTRANCE	3 m ²
200-Ground Floor	COVERED PATIO 2	49 m ²
200-Ground Floor	GROUND FLOOR BUILDING	270 m ²
200-Ground Floor: 4		326 m ²
201-First Floor	COVERED BALCONY 1	23 m ²
201-First Floor	COVERED BALCONY 2	7 m ²
201-First Floor	COVERED ROOF GARDEN	6 m ²
201-First Floor	FIRST FLOOR BUILDING AREA	140 m ²
201-First Floor: 4		175 m ²
		501 m ²

1 201-First Floor
1 : 100





URBAN CONCEPT
ARCHITECTS



URBAN CONCEPT
ARCHITECTS



URBAN CONCEPT
ARCHITECTS



